

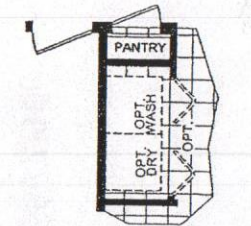


Subject # 2

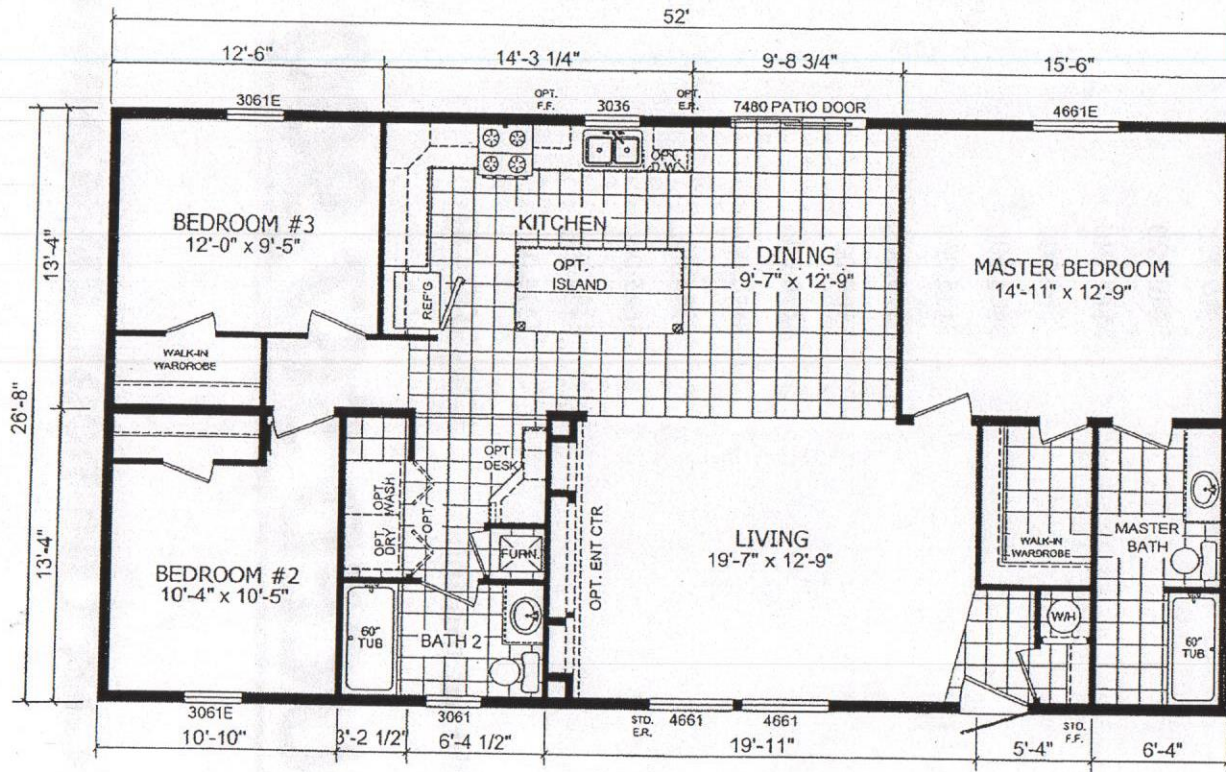

OPTIONAL PANTRY

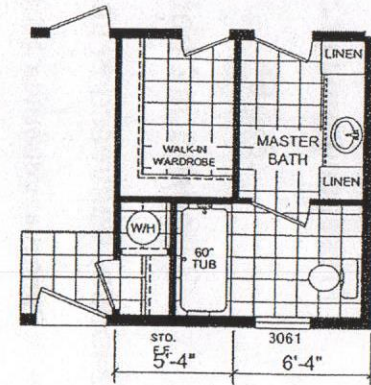

OPTIONAL MASTER BATH

CHAMPION

308 SHERIDAN DRIVE TOPEKA, IN 46571

APPROVER'S SEAL

MODIFICATIONS

1	REVISED BATHROOM WINDOWS TO BE 3061D	11-10-15
2	REVISED LINO LINE	JMD 11-11-15
3	ADDED OPT PAN & OPT MBA	TWC 11-19-15

PROPRIETARY AND CONFIDENTIAL
 THESE DRAWINGS AND SPECIFICATIONS ARE ORIGINAL,
 PROPRIETARY AND CONFIDENTIAL MATERIALS OF CHAMPION.
 COPYRIGHT © 1976-2011 BY CHAMPION

MODEL: 2856 229
 26'-8" X 52'-0" 3BR / 2BA

TITLE: LITERATURE PLAN

DRAWN BY: jdrake

DATE: 09-30-15

SCALE: 1/8" = 1'-0"

SHEET:

L-101

REV. E